


DRAKE ROAD DU

N 89°45'00" E

10' UTILITY EASEMENT

15' EX. SEWER EASEMENT

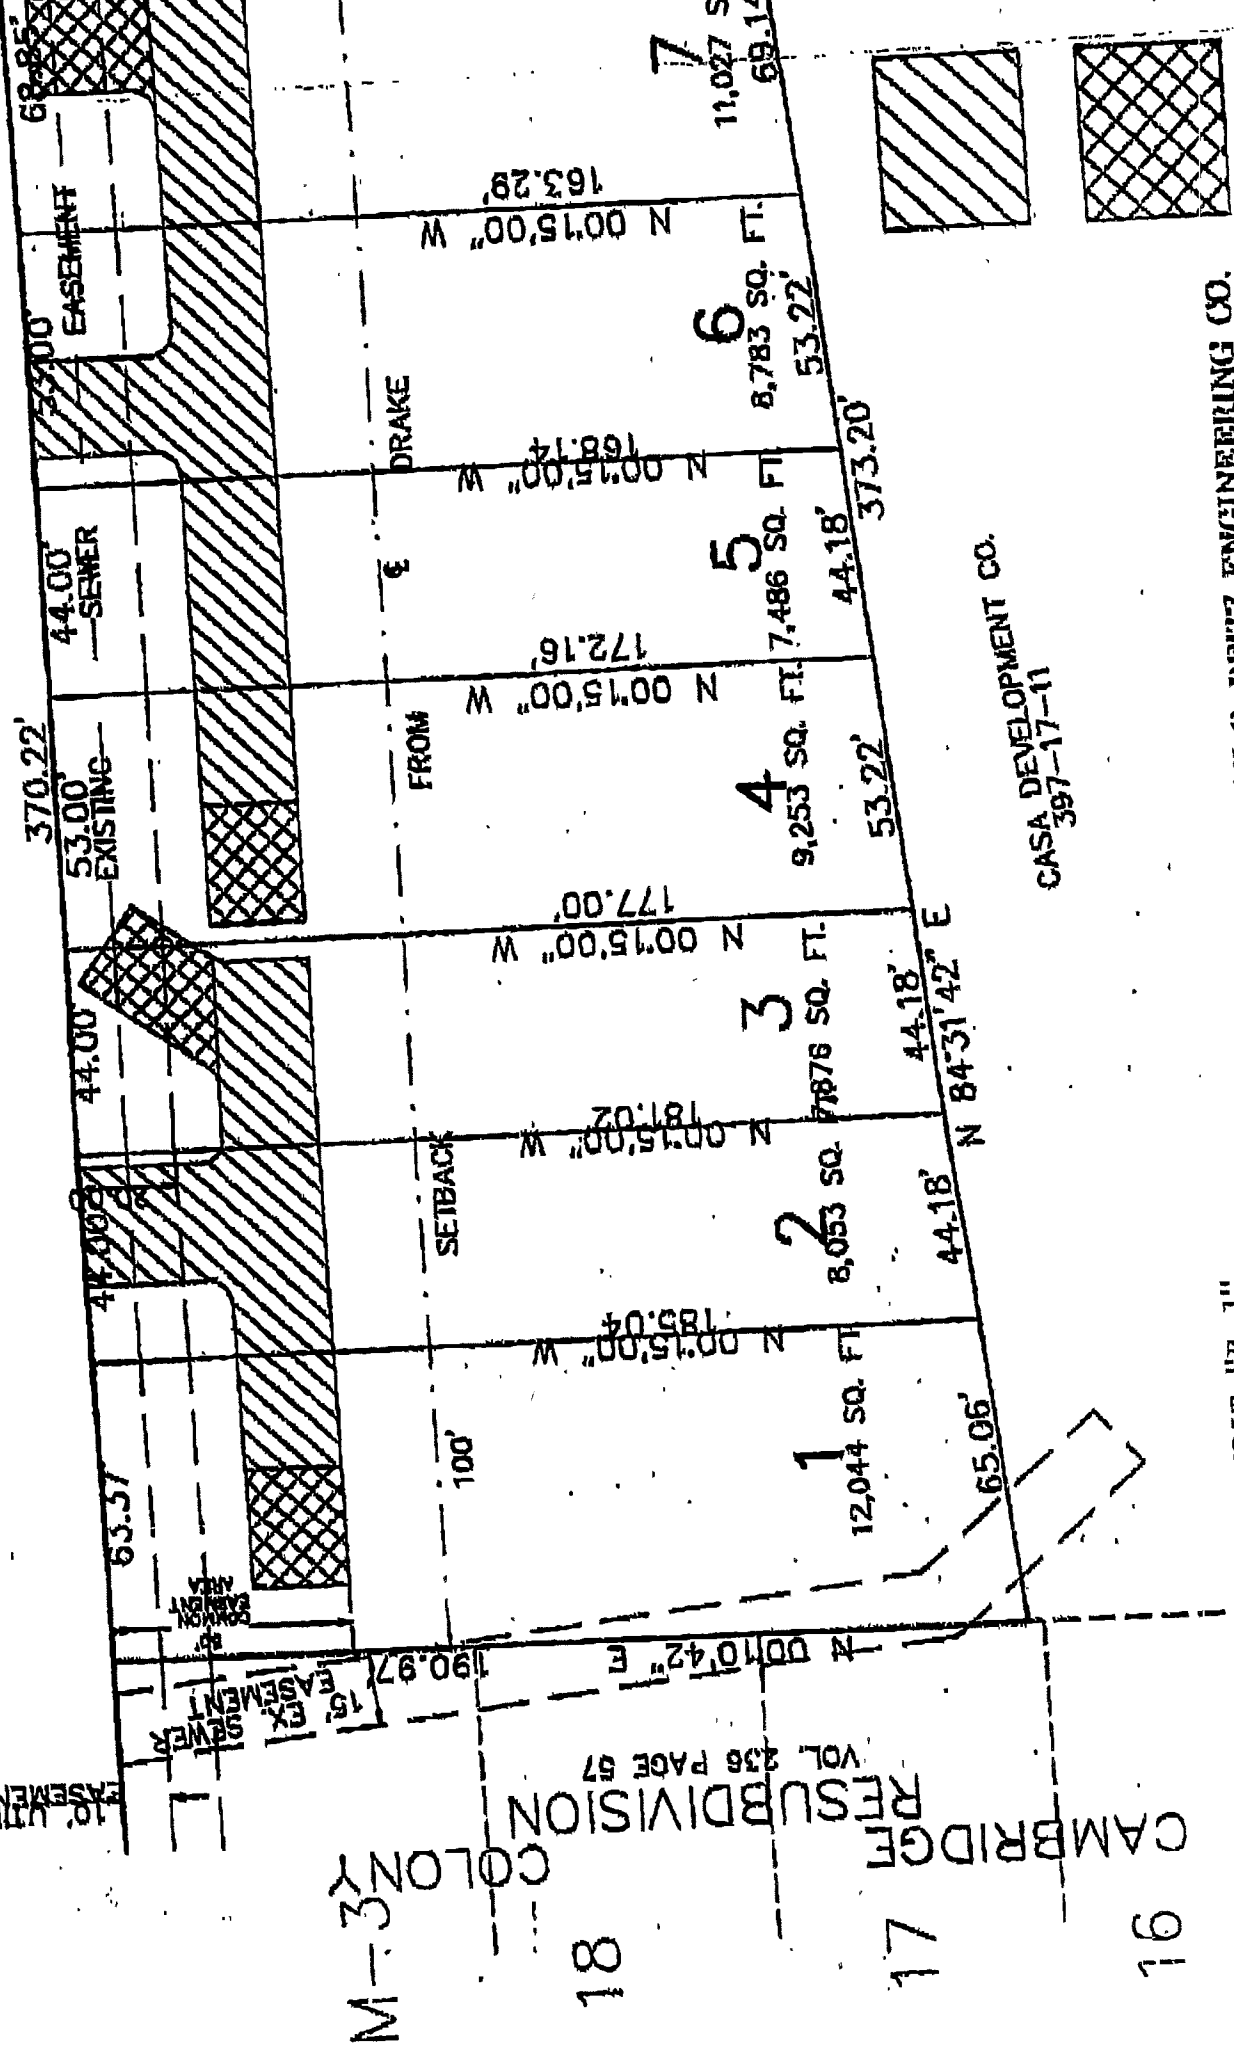

M-3 COLONY
CAMBRIDGE RESUBDIVISION
 VOL. 236 PAGE 57

CASA DEVELOPMENT CO.
 397-17-11

THE HENRY G. REITZ ENGINEERING CO.

EXHIBIT "B-1"

BRIDGEPORT COLONY CLUSTER DEV.
VOL. 226 PAGE 141

PHASE 1
VOL. 226 PAGE 123

ALBERT S. & ANN
DOMONKOS
VOL. 10981 PAGE 83

N 89°45'00" E DRAKE RD 60'


NOT PART OF THIS
SUBDIVISION

TRINITY
WALKING
PROPERTY

HIGH POINT CLUB BLVD. 100'

30' COLLAR
EASEMENT
AREA

R= 20.00'
A= 90°
A= 31.42'
N 45°15'00" W
55.87'

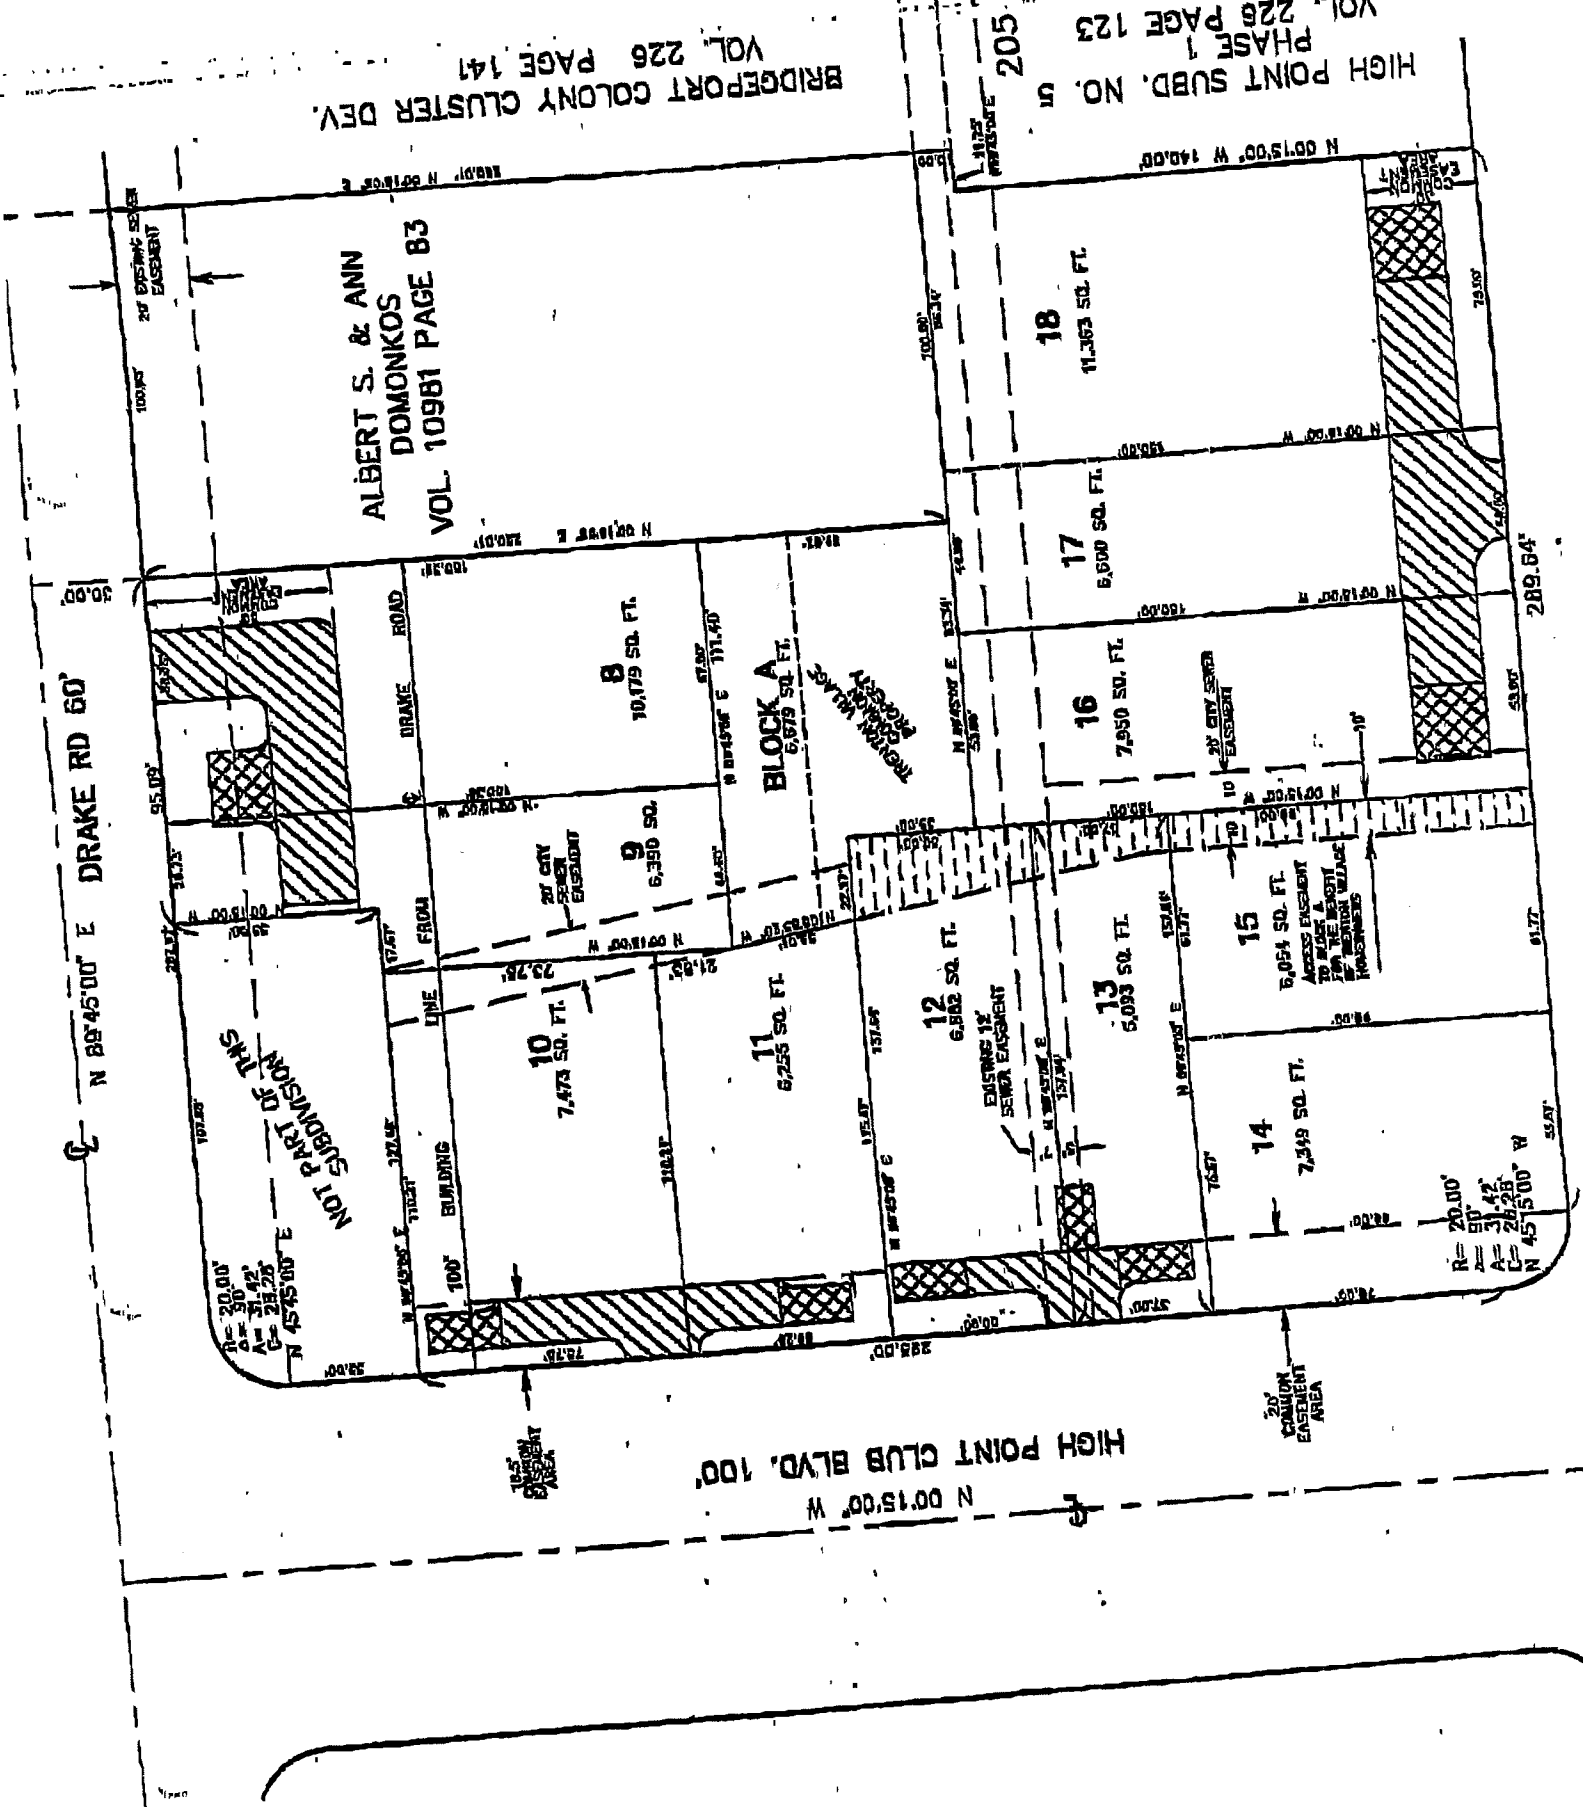

205

18
11,363 SQ. FT.

17
6,600 SQ. FT.

16
7,950 SQ. FT.

15
6,024 SQ. FT.

14
7,349 SQ. FT.

13
6,093 SQ. FT.

12
6,882 SQ. FT.

11
6,255 SQ. FT.

10
7,473 SQ. FT.

9
6,350 SQ.

8
10,179 SQ. FT.

289.84'

61.77'

55.87'

N 00°15'00" W 148.00'








